



AERIAL VIEW




SITE PLAN 1/1000



STREET VIEW FROM HIEKKARANNANTIE



VIEW FROM CHECK IN TOWARDS SPA

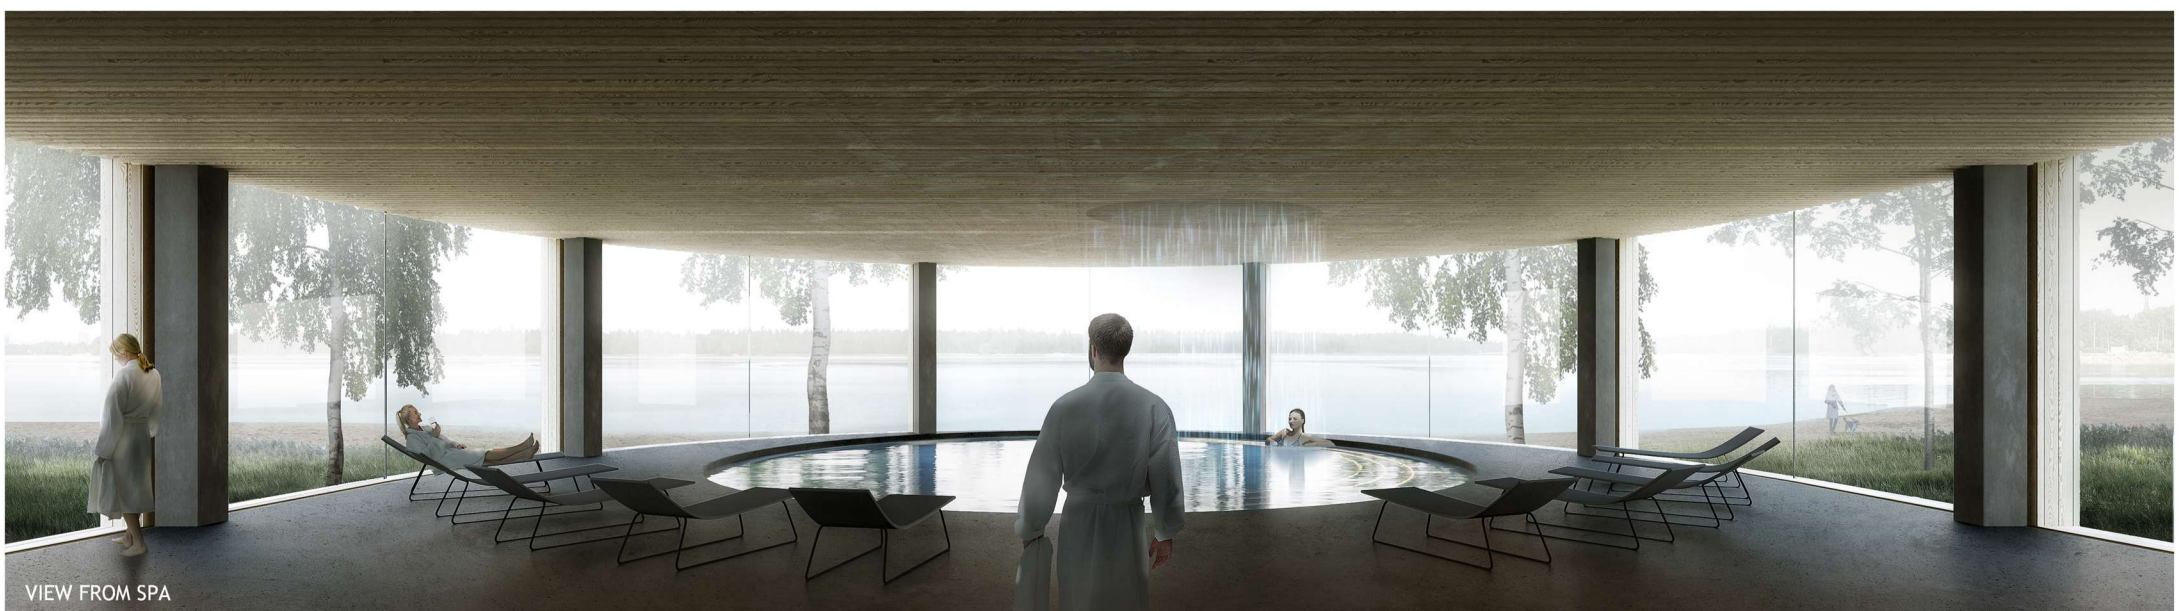

VIEW FROM SPA