





Puotilan Ostari Kojamo

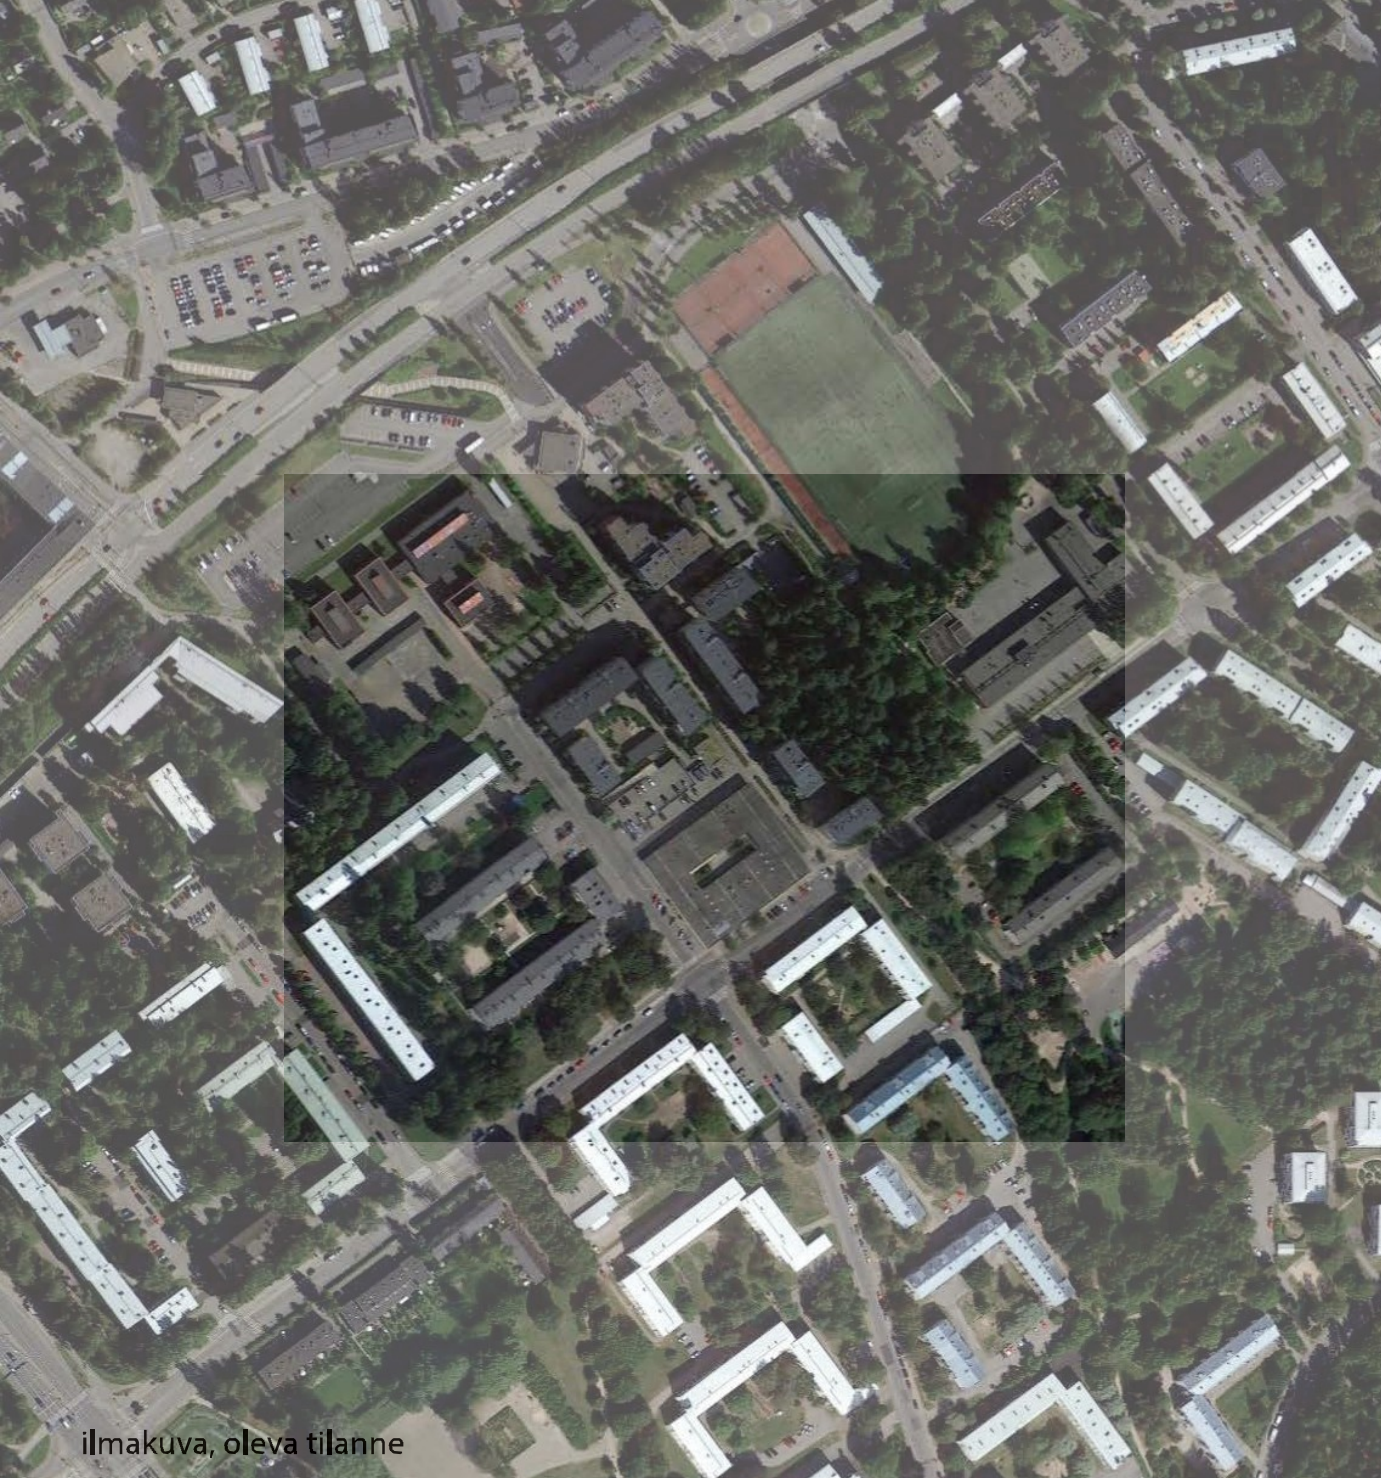


ilmakuva, oleva tilanne

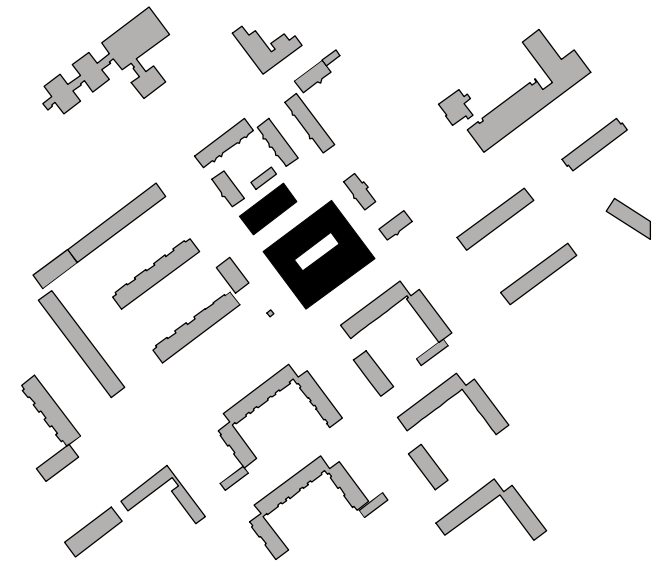

oleva tilanne

rakeisuus 1:4000

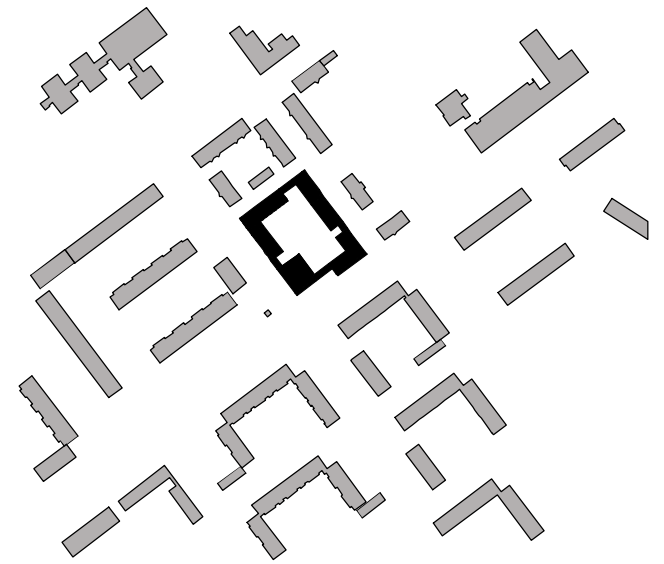

tuleva tilanne

rakeisuus 1:4000





	kem	As. hum	Liike hum	n. as
RAK 1	1496	910	133	25
RAK 2	2216	1367		35
RAK 3	1530	885		25
RAK 4	1554	905		25
RAK 5	3017	1485	791	30
RAK 6	2972	1768	406	39

YHT 12785 7320 1330 179

P-HALLI 134 ap

kellari 1:500



1.kerros 1:500



2.kerros 1:500

