


Punavuori

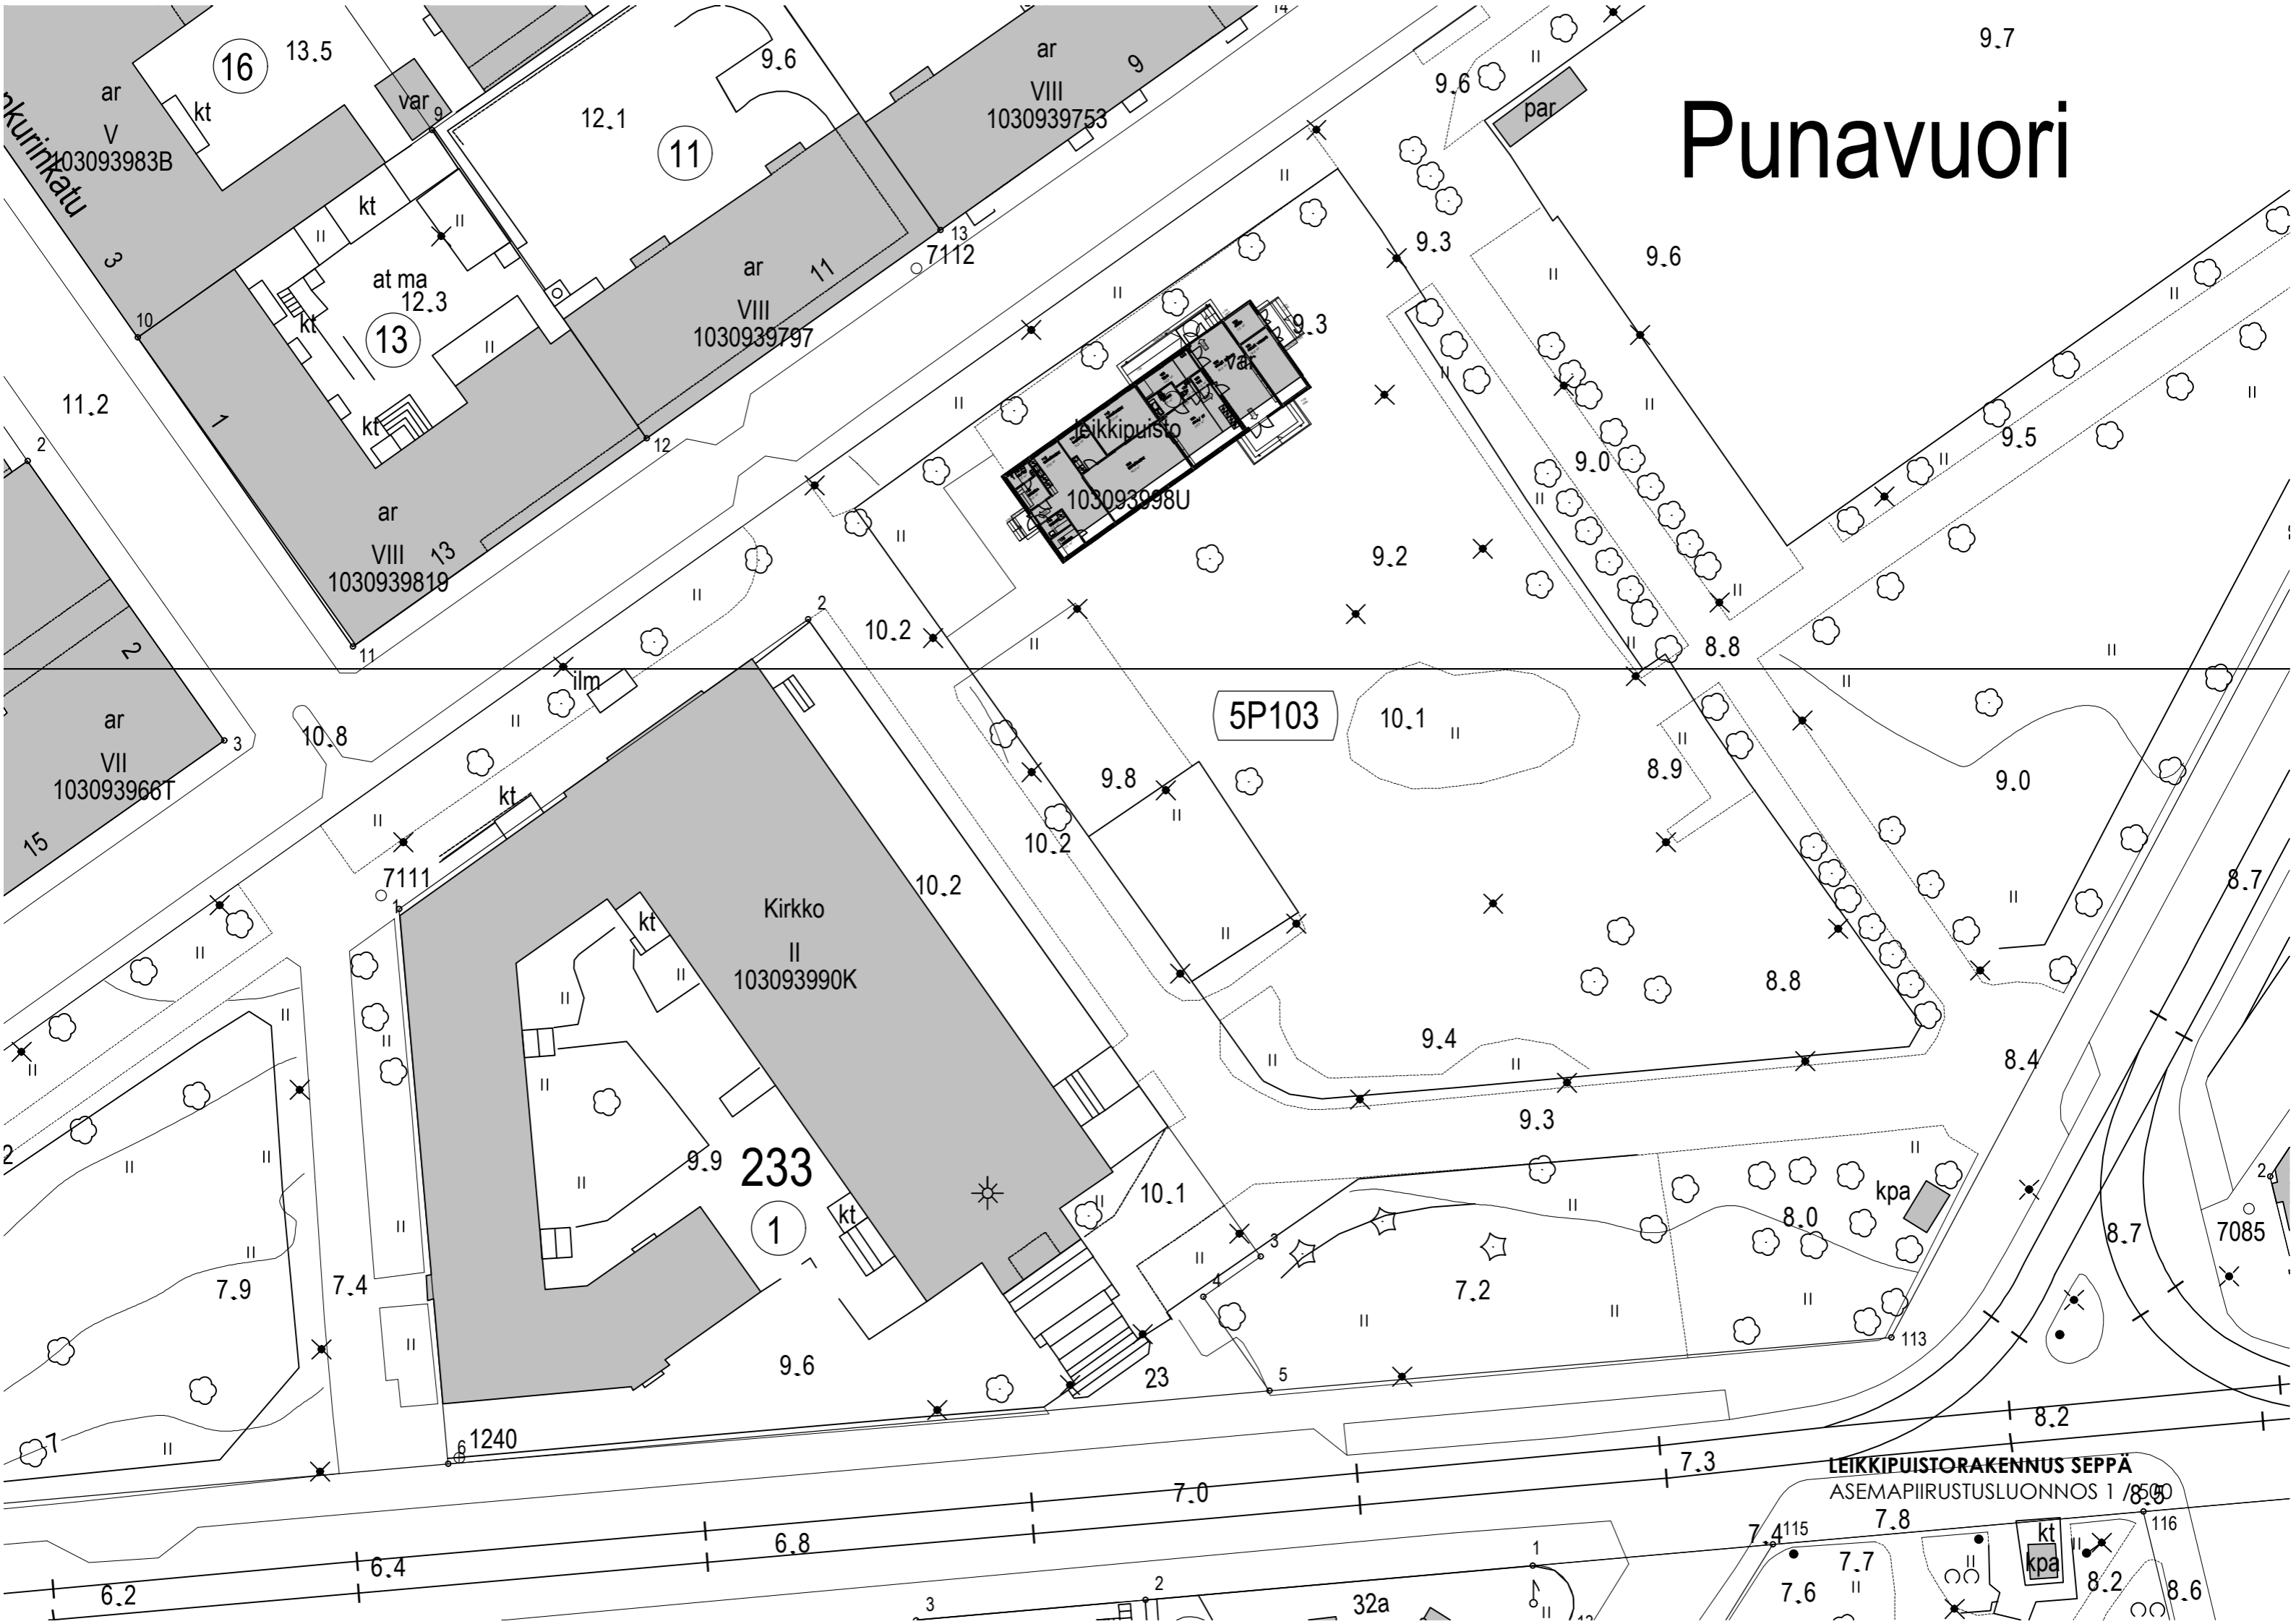

Kurinkatu

16 13.5
ar V 103093983B
kt
var₉

11 12.1
ar VIII 1030939753
9.6

13 12.3
at ma
kt
ar VIII 1030939819

Leikkipuisto
103093998U
var

ar VII 103093966T

10.8
7111
kt
Kirkko
103093990K
10.2

5P103

233

LEIKKIPUISTORAKENNUS SEPPÄ
ASEMAPIIRUSTUSLUONNOS 1/8500

6.2

6.4

6.8

7.0

7.3

7.4
115

7.8

7.7

7.6

kt
kpa

8.2

116

8.6

7085

8.7

9.0

9.5

9.6

9.6

9.7

7112

11.2

2

15

2

7

3

2

32a

1

24

8.7

8.4

8.8

8.9

10.1

9.8

10.2

10.2

9.2

9.0

9.3

13.5

9.6

9

12.3

12.1

1030939797

13

103093998U

par










































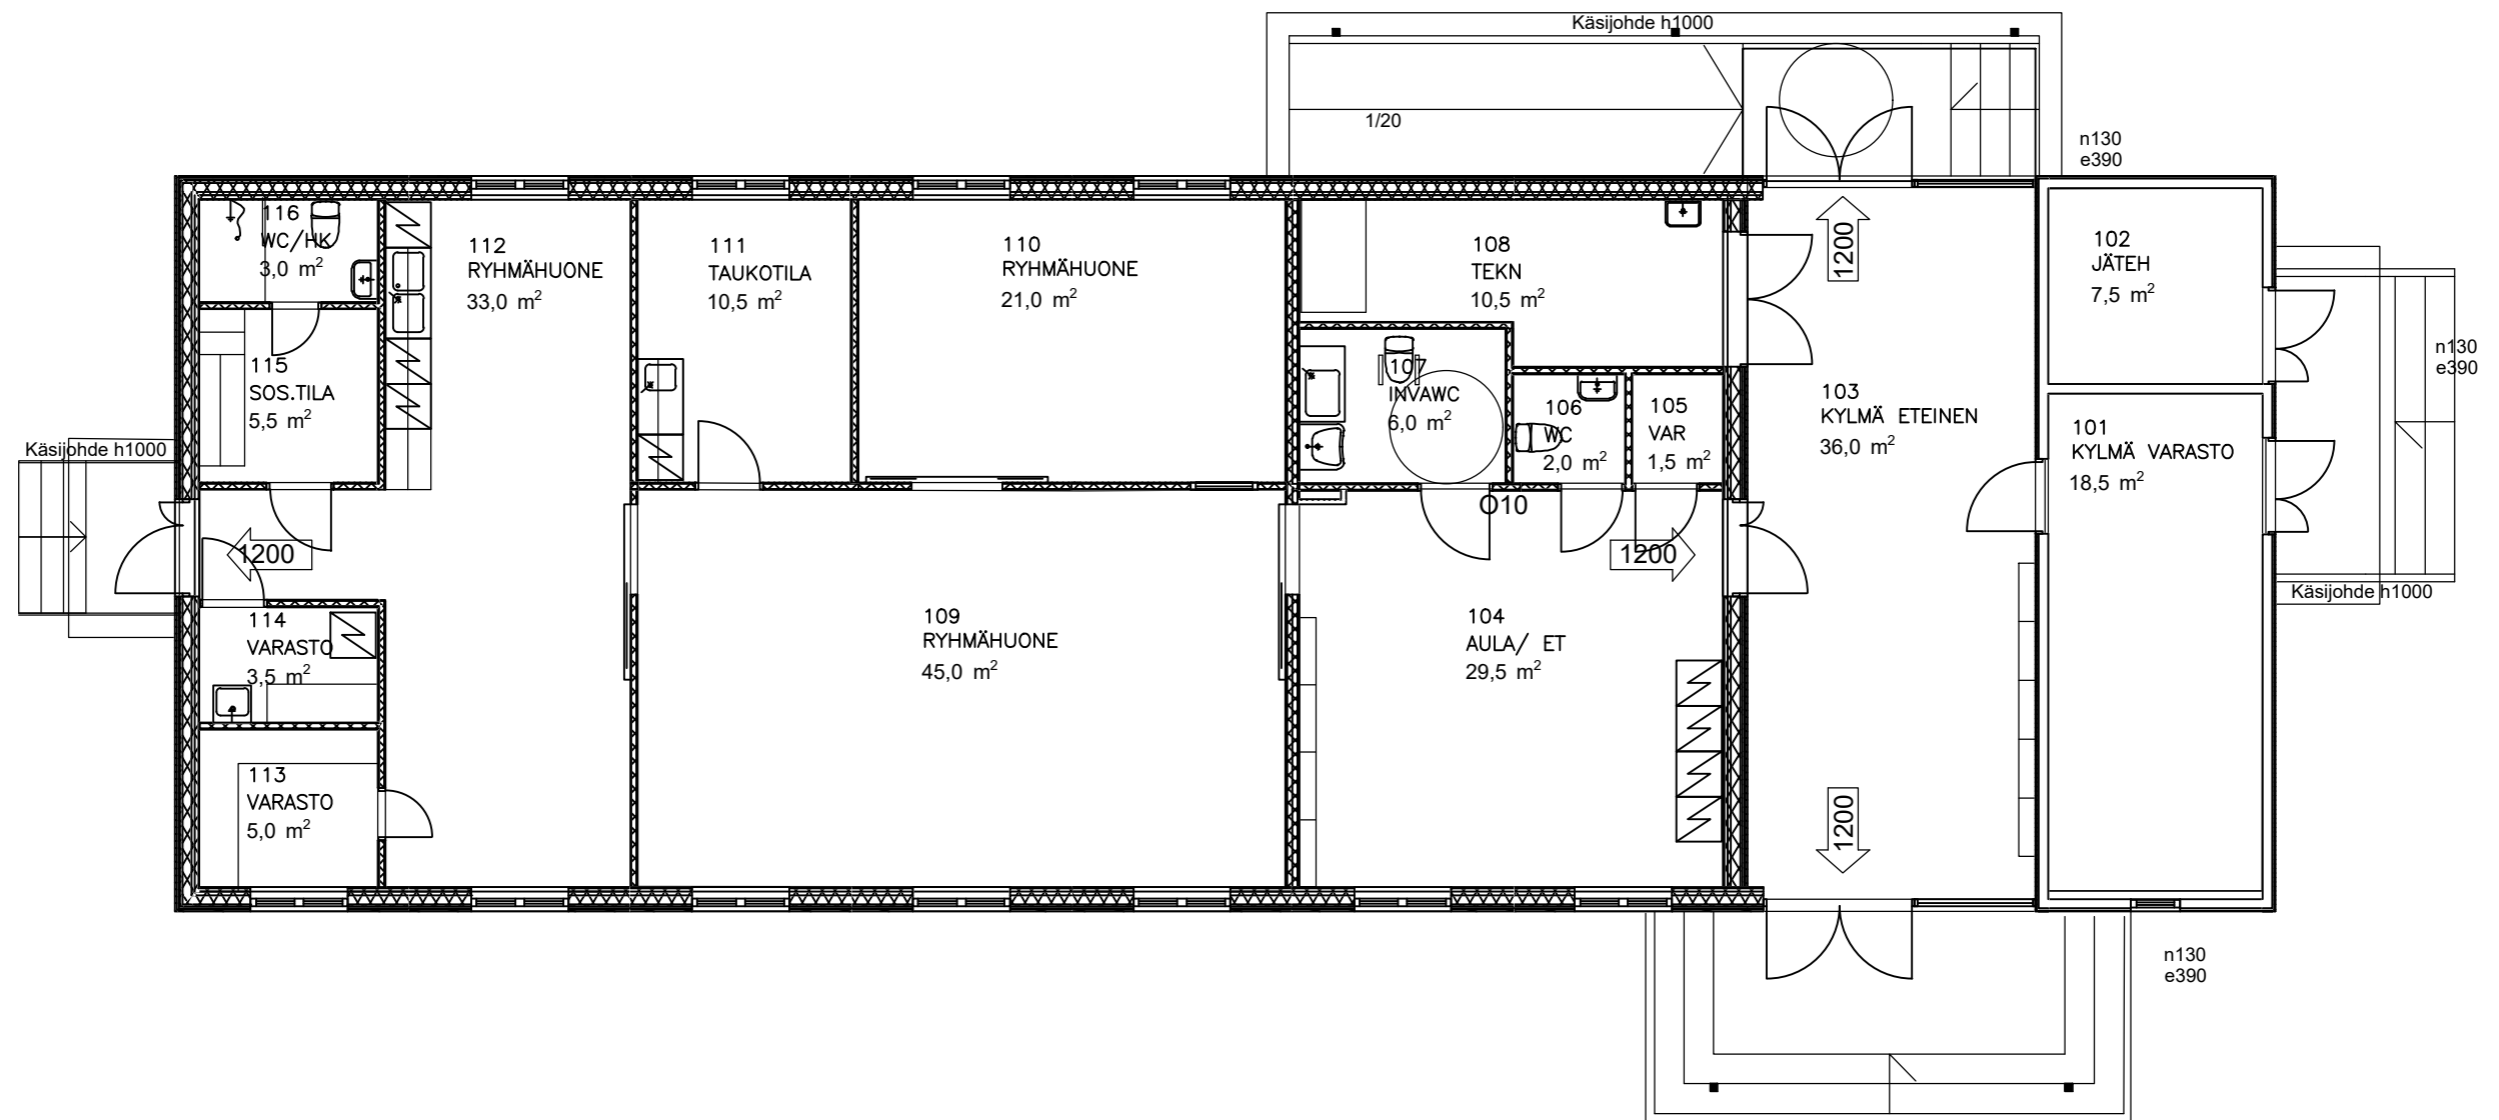

"MALLI TRUMPETTI"