


1. KERROS

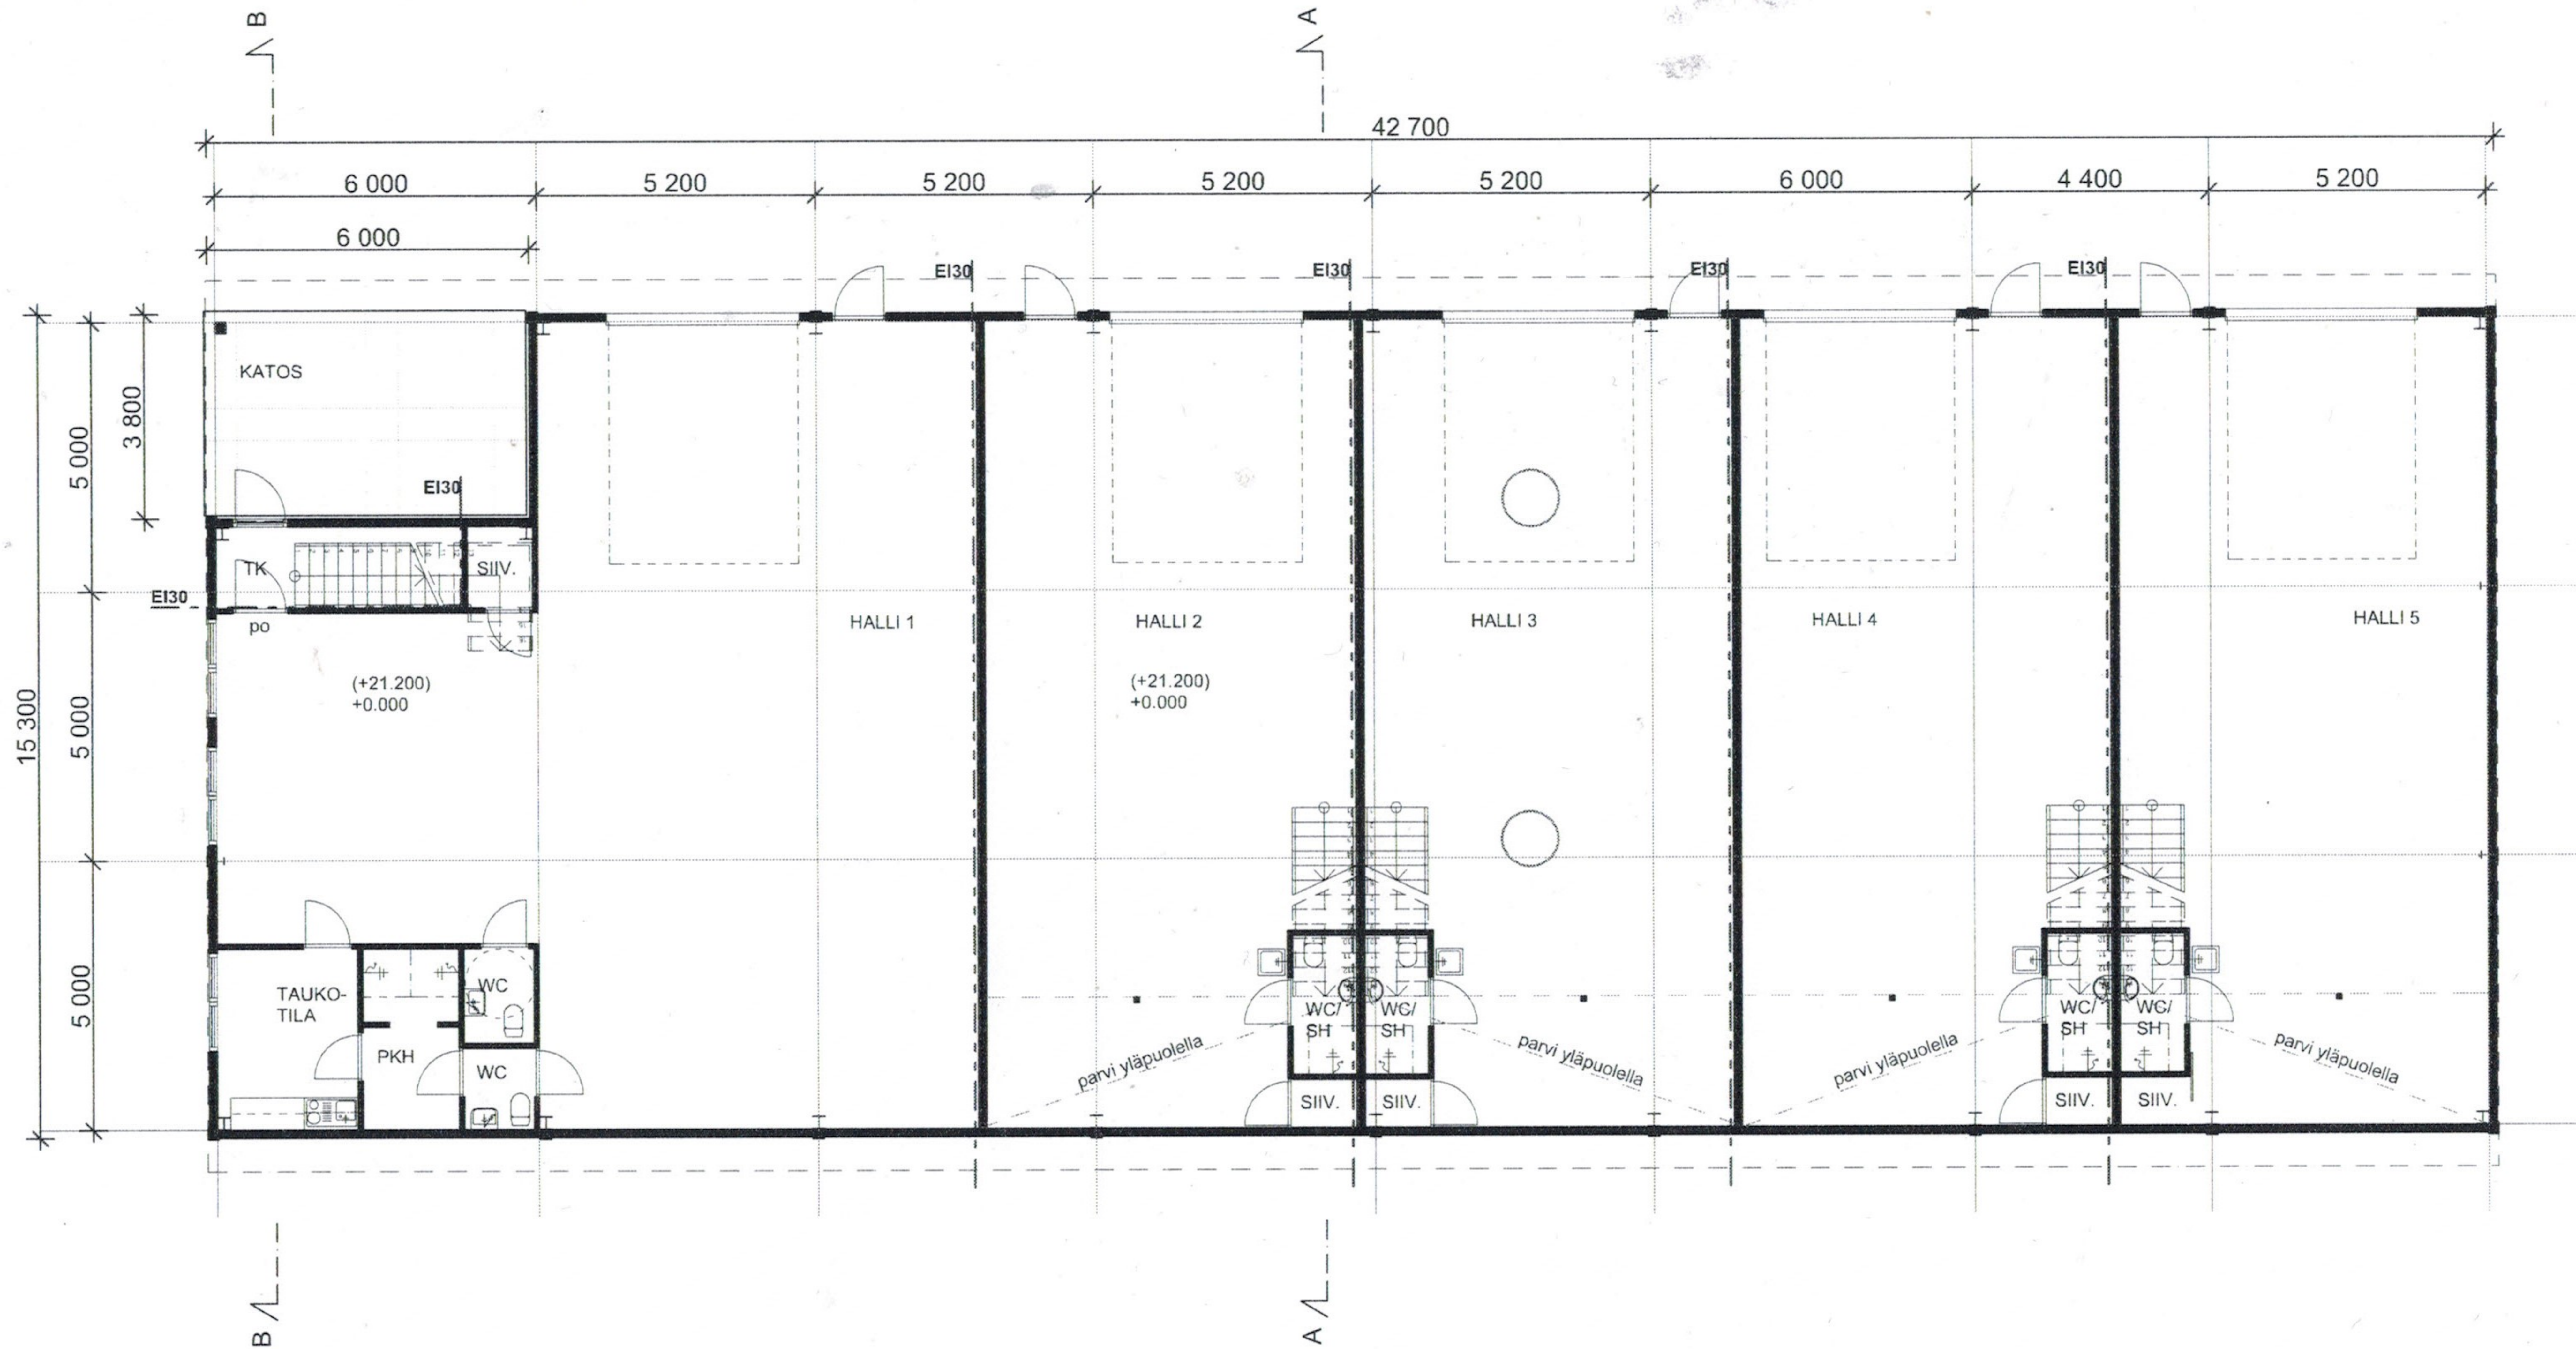

KERROSALA 1 K
631 m²

2K
64 m²

parvet
4x17.5 m²

YHT
765.0 m²